


12-04-2012

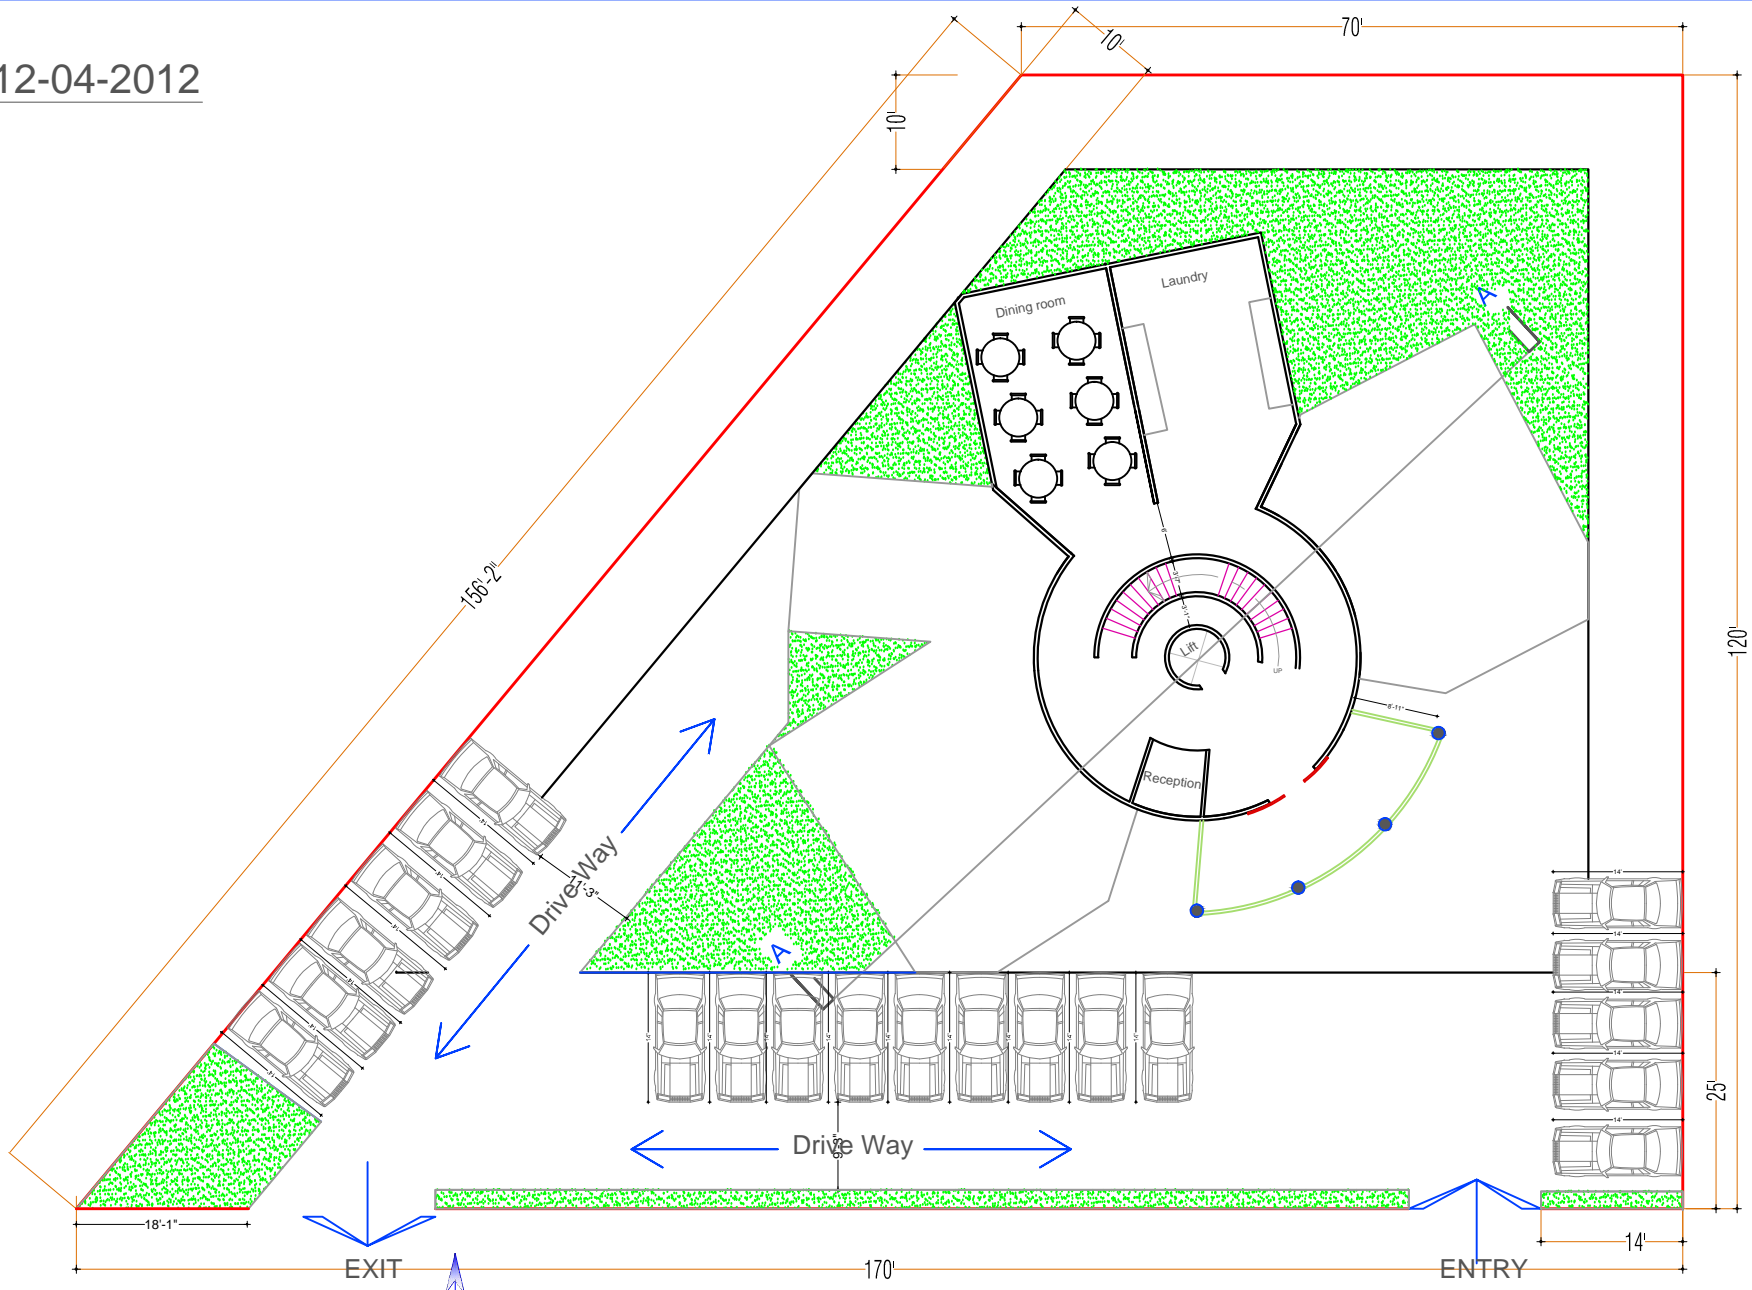

GROUND FLOOR FLOOR PLAN
SCALE-1:150